


St Mary the Boltons

Hall plan

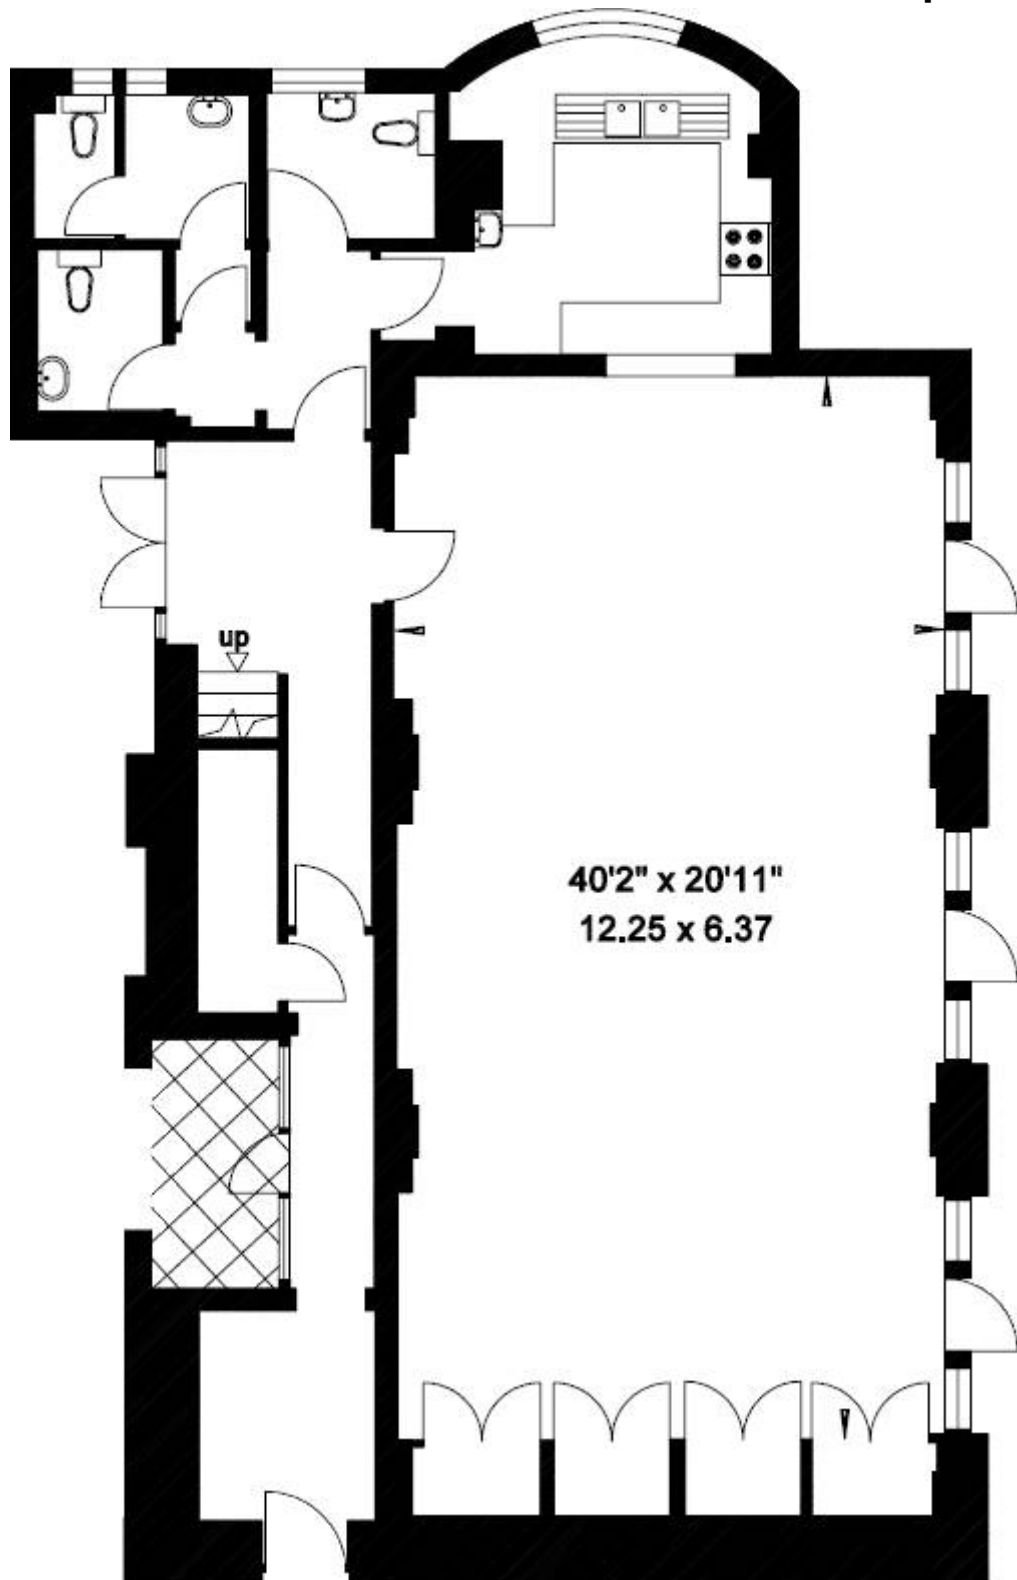

Chelsea
020 7349 4300
KnightFrank.co.uk